


**WORK IN QUADRANT OF T-INTERSECTION OF TWO-WAY ROADWAYS  
LOW SPEED (SPEED LIMIT < 40 MPH) URBAN ROADWAY  
PLAN 27T2 CITY**

**LOCATION**

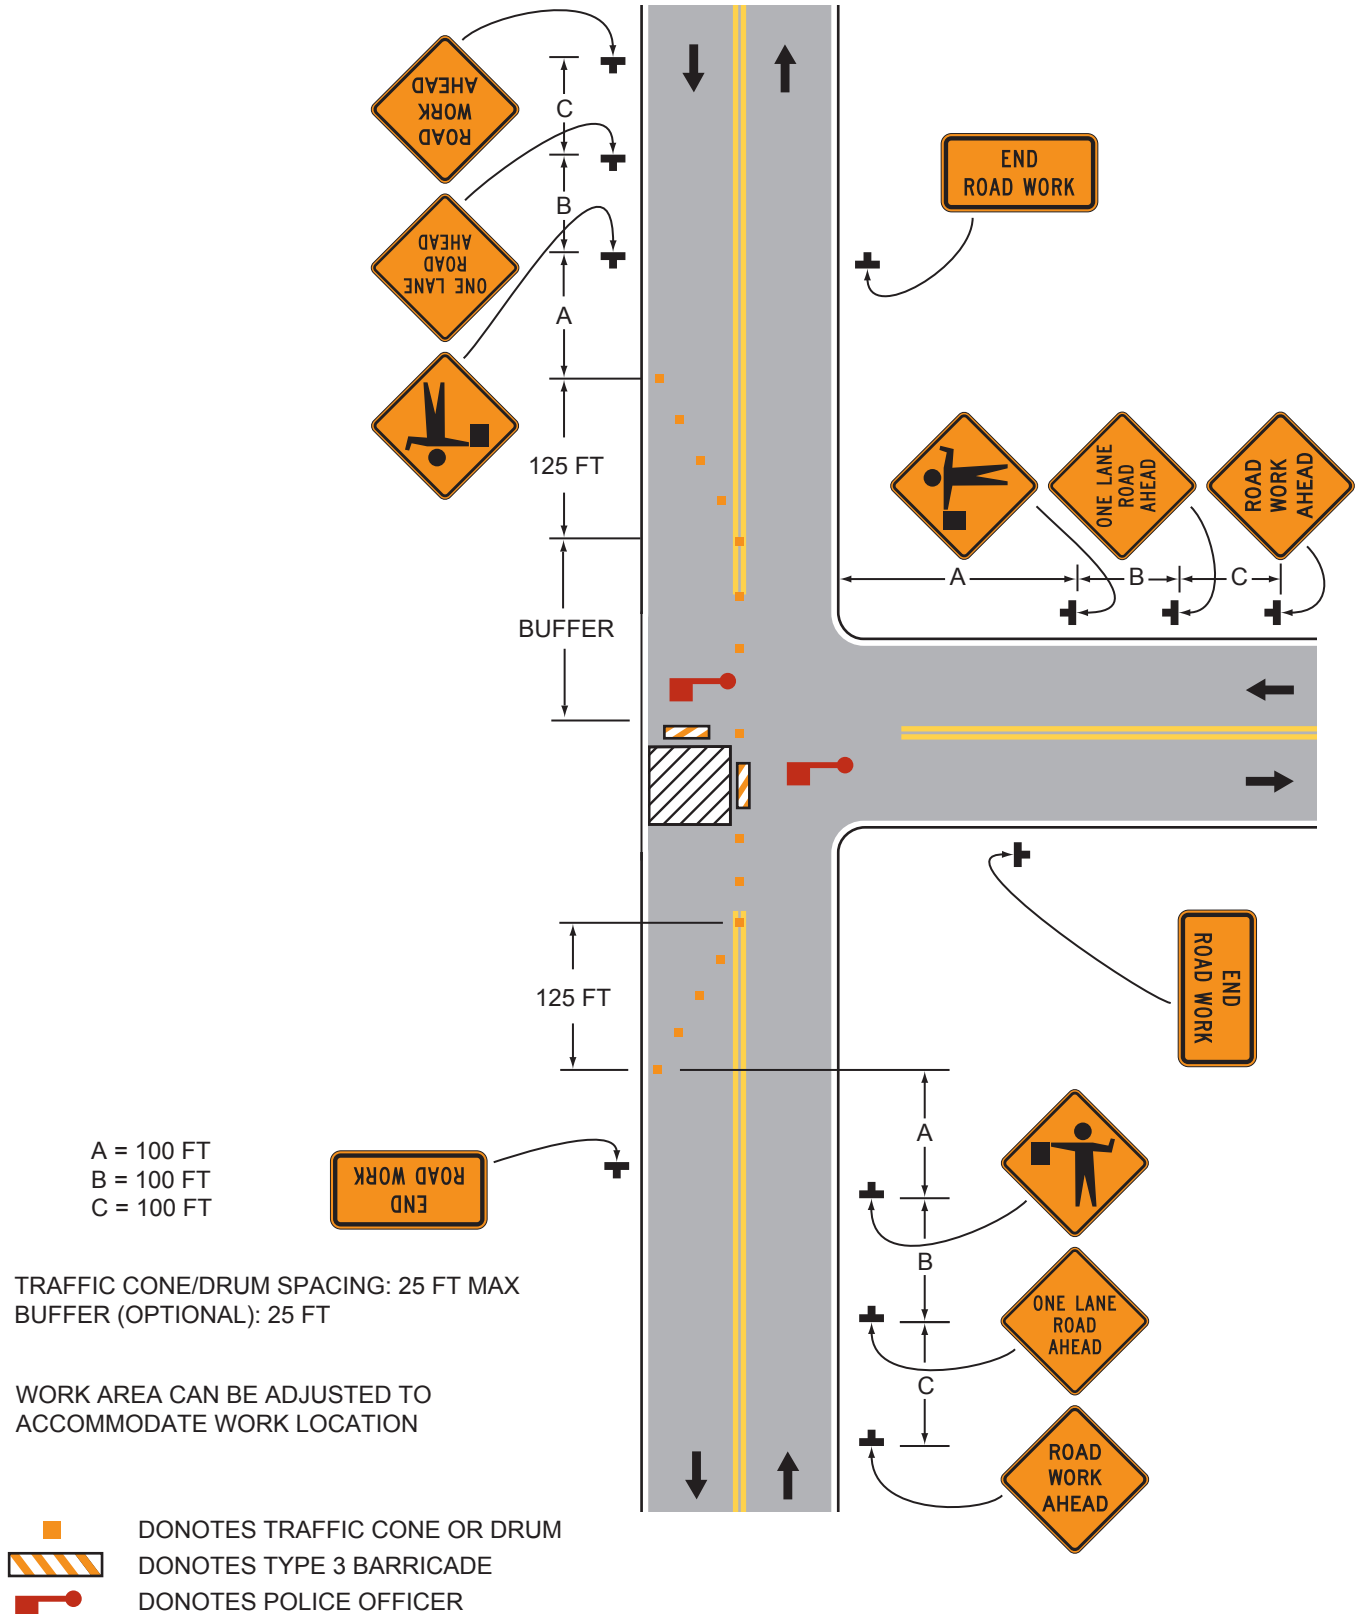

**ROADWAY CLOSURE PROHIBITED**