


WORK IN LEFT SIDE AND SHOULDER/PARKING LANE - LOW SPEED ONE-WAY STREET  
Plan 1 City - Median Shift

LOCATION \_\_\_\_\_

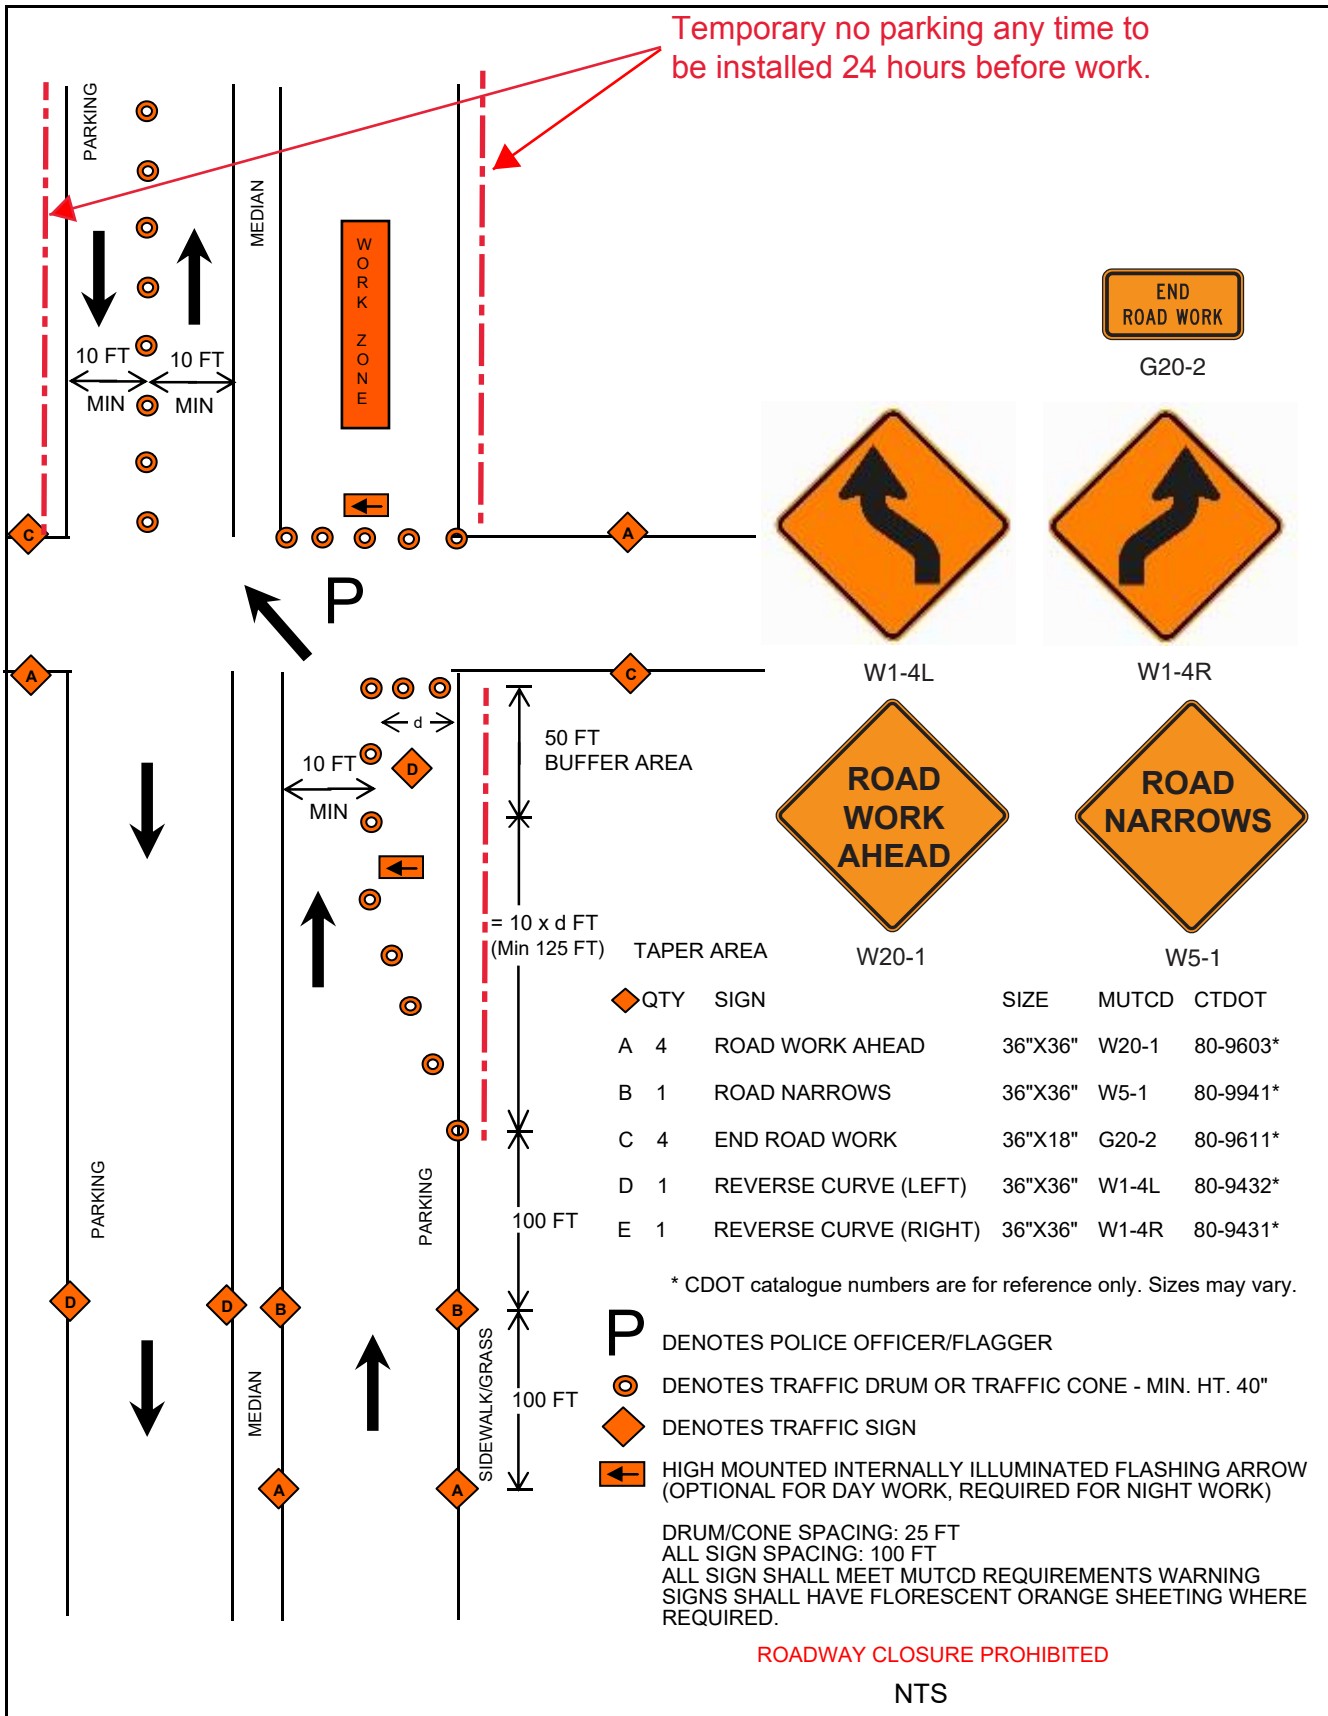

WORK IN LEFT SIDE AND SHOULDER/PARKING LANE - LOW SPEED ONE-WAY STREET  
Plan 1 Median Shift City

LOCATION \_\_\_\_\_

